


CEILING

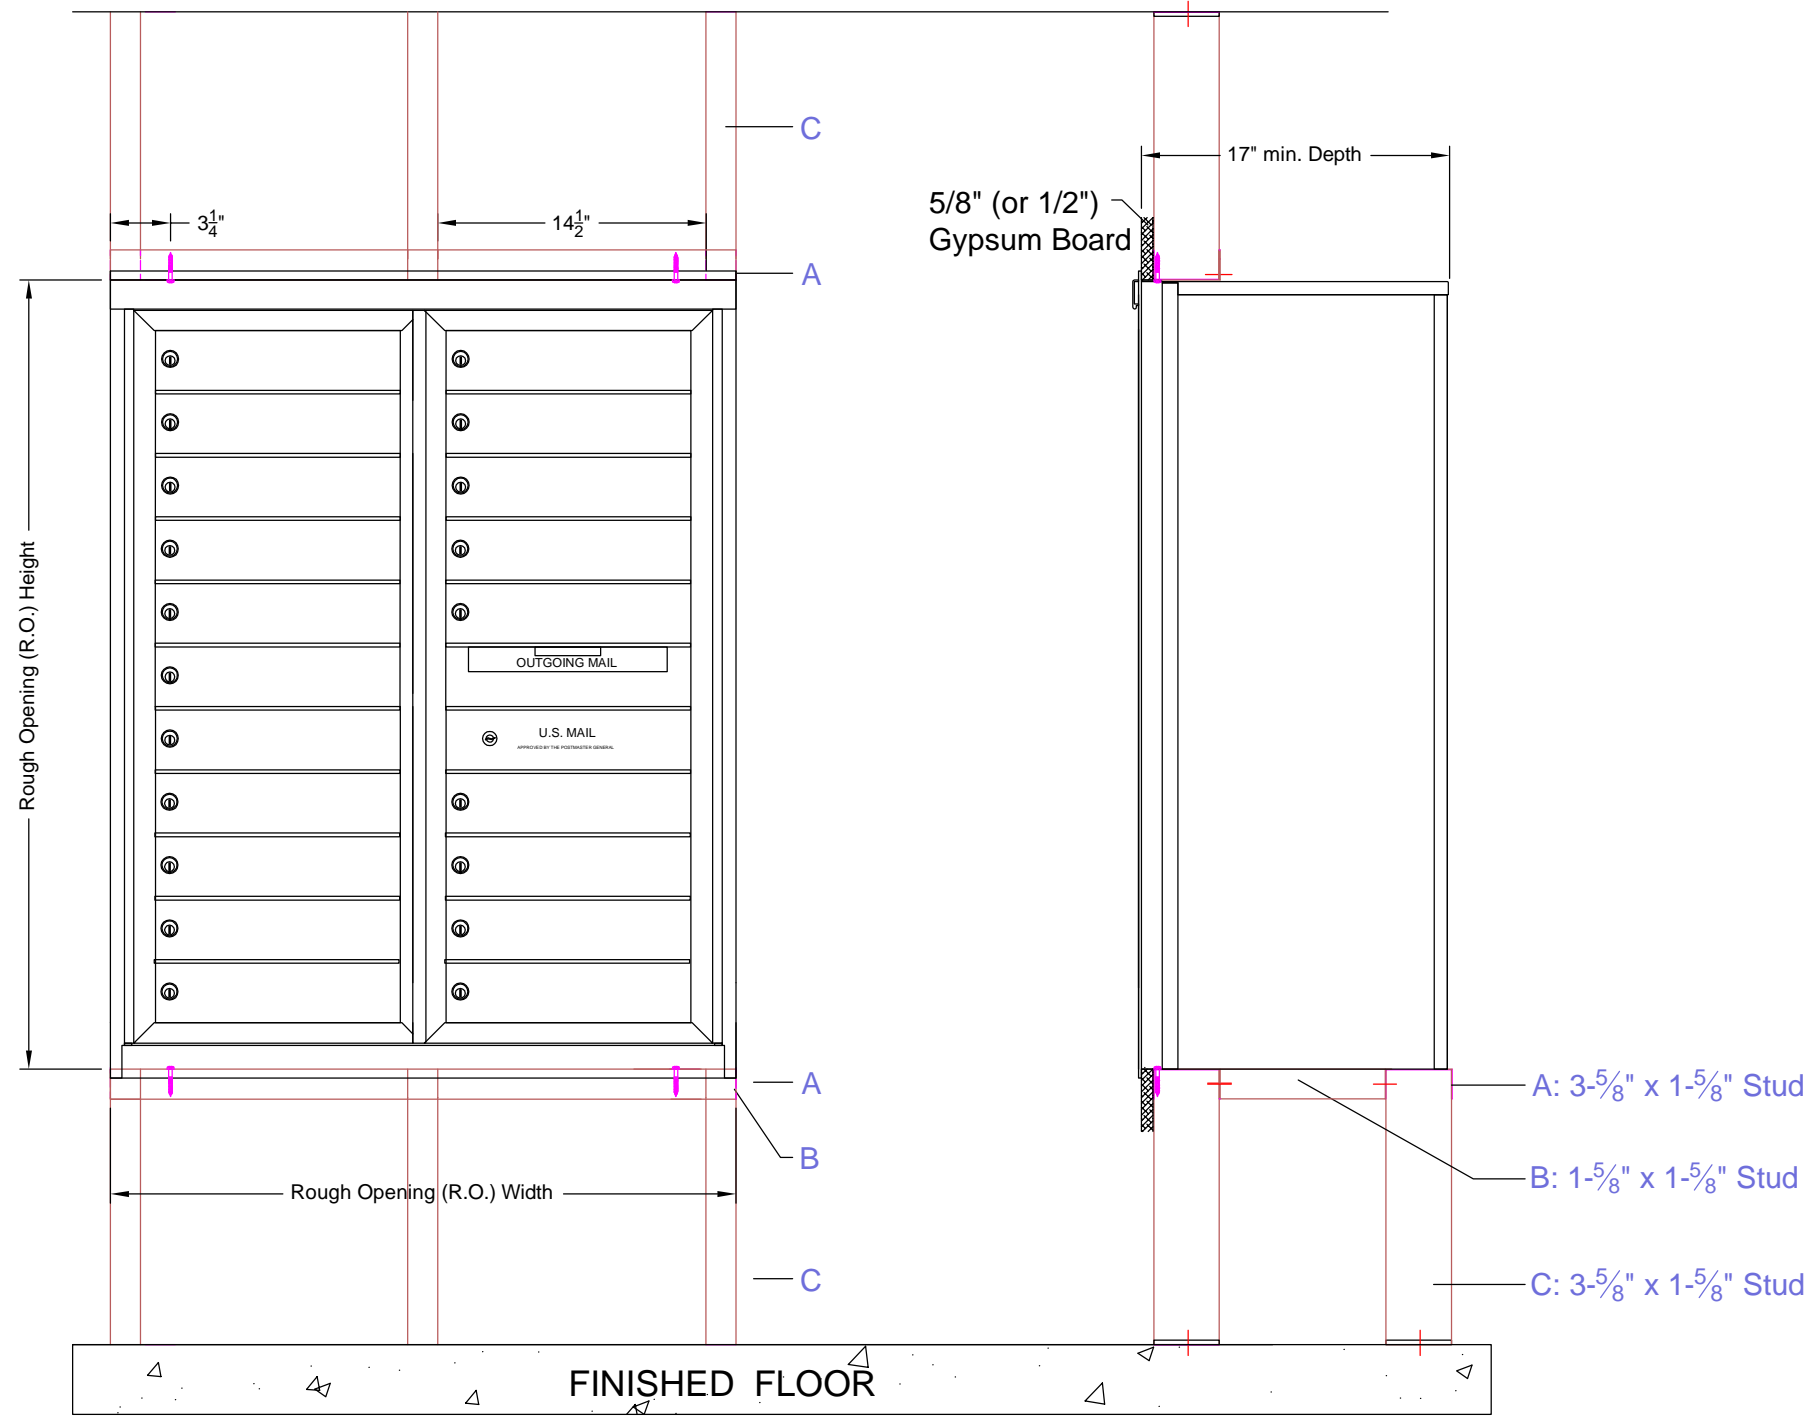

Rough Opening (R.O.) Height

3 1/4"

14 1/2"

17" min. Depth

5/8" (or 1/2")
Gypsum Board

OUTGOING MAIL

U.S. MAIL
APPROVED BY THE POSTMASTER GENERAL

Rough Opening (R.O.) Width

A: 3-5/8" x 1-5/8" Stud

B: 1-5/8" x 1-5/8" Stud

C: 3-5/8" x 1-5/8" Stud

FINISHED FLOOR

FRONT ELEVATION

SIDE ELEVATION