


Cabinets with Tenant Doors & Parcel Locker Doors

Cabinets with Tenant Doors only

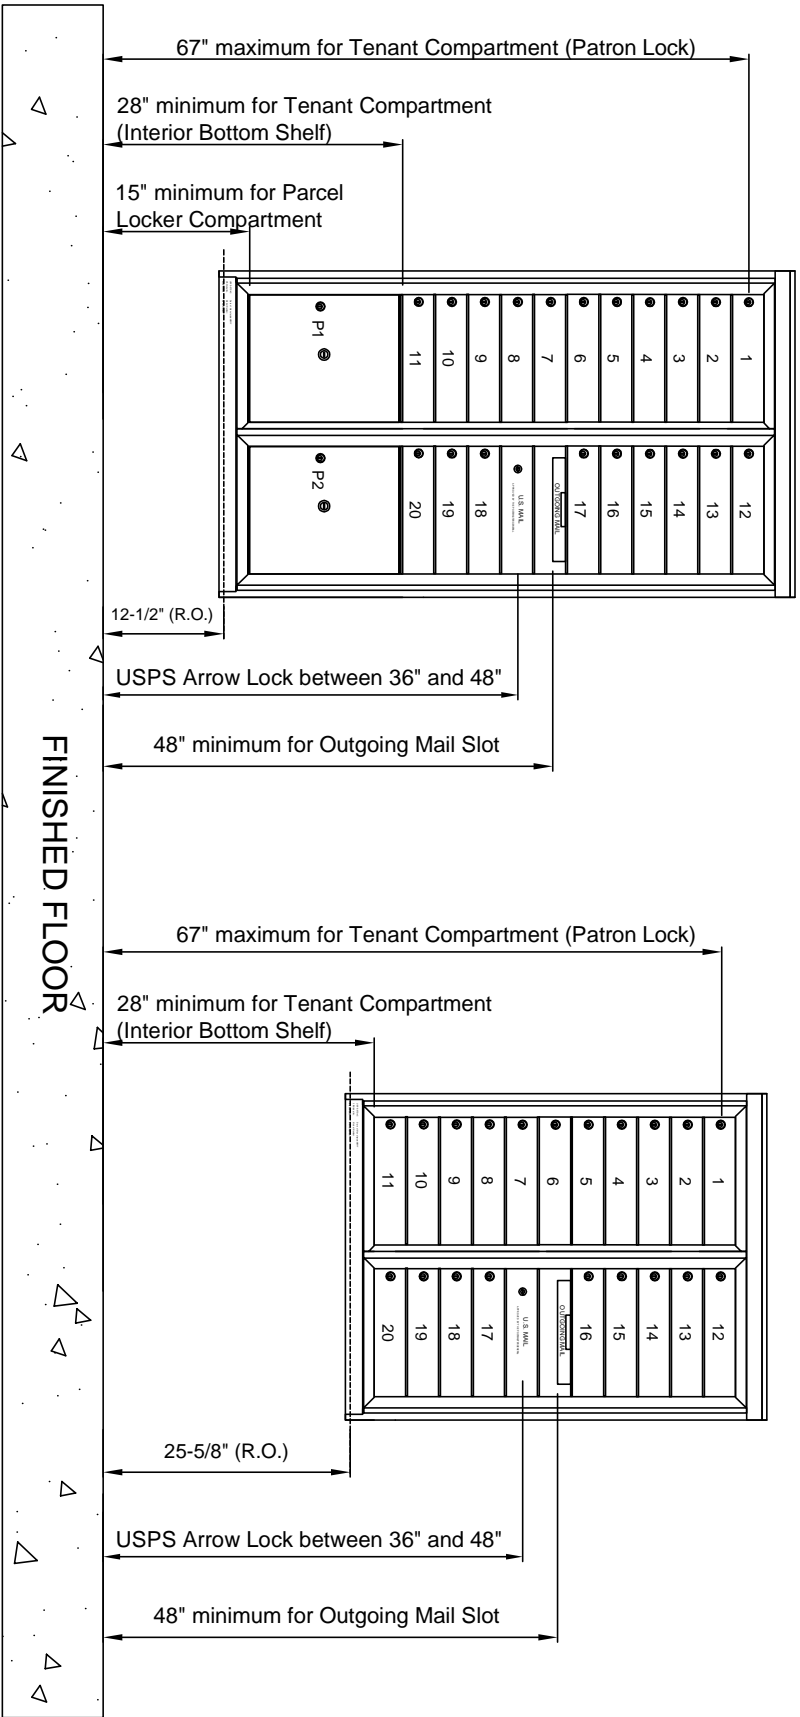

NOTE:

1. Ratio of Parcel Locker Compartment to Tenant Compartment: 1 to 10 (round down to the nearest digit)
2. The suggested height from the floor to the bottom of the rough opening:
 - a. Cabinets with Tenant Doors & Parcel Locker Doors: 12-1/2"
 - b. Cabinets with Tenant Doors only: 25-5/8"

2B GLOBAL INC

DRAWING NO.

2B-USPS-8000d

DRAWING TITLE:

USPS Collection
(USPS-4C Horizontal Mailbox)
Installation (Height) Requirement

DATE

JAN 1, 2009

SCALE 1:1 SIZE

REV. NO.

3 SHEET 1 OF 1